

SHEET SIZE A3  
DRAWN :  
Author  
REVIEWED :  
Checked  
APPROVED :  
Approver

# AZIZI ABRAHAM

FLOOR NO:

1ST FLOOR

UNIT TYPE:

STUDIO (TYPE-01J)

APARTMENT AREA:

269.64 SQ.FT. (25.05 SQ.M)

BALCONY AREA:

198.17 SQ.FT. (18.41 SQ.M)

DISCLAIMER:

THE COLORED MARKETING FLOOR PLANS PROVIDED BY THE DEVELOPER ARE FOR ILLUSTRATIVE PURPOSES ONLY. ACTUAL DIMENSIONS, LAYOUT, AND FINISHES MAY VARY FROM THOSE DEPICTED IN THE PLANS. FURNITURE, FIXTURES, AND EQUIPMENT SHOWN IN THE PLANS ARE FOR DECORATIVE PURPOSES ONLY AND ARE NOT INCLUDED IN THE PURCHASE OR LEASE OF THE PROPERTY. THE DEVELOPER RESERVES THE RIGHT TO MAKE MODIFICATIONS, REVISIONS, AND CHANGES TO THE FLOOR PLANS, SPECIFICATIONS, AND FEATURES WITHOUT PRIOR NOTICE.

TOTAL APARTMENT AREA:


467.80 SQ.FT. (43.46 SQ.M)

PROJECT NAME / BUILDING:

DJAZ.001

UNIT NO:

118

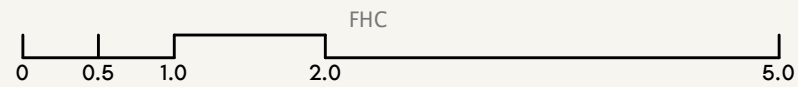

LIVING/BEDROOM  
4.00 X 3.10M

BATHROOM  
2.00 X 2.05M

BALCONY  
4.20 X 4.50M

KITCHEN  
1.80 X 2.40M

SCALE: N.T.S

SCALE: N.T.S